



GRANFIELD
estate

Town house in Daya Nueva, Spain, Daya Nueva area, 3 bedrooms, 96 m2 - #RSP-N6777



Property № RSP-N6777 from 20.11.2024

€ 277000



3



2



96 m²



160 m²



2023



13000 m.

Description

Town house for sale in Spain. Daya Nueva, Daya Nueva area.

New building, project of 2023, distance to the sea 13000 meters, only modern materials are used during construction, the object is key ready with a fine finish, the developer gives a construction guarantee from 1 to 10 years.

3 bedrooms, 2 bathrooms, built-up area 96 m2, plot 160 m2, terrace 18 m2, parking, swimming pool, fitted wardrobes in the bedrooms, preinstallation for an air conditioner.

Reference #RSP-N6777.

Options



Pool



Terrace



Built-in wardrobe




Garage or parking





GRANFIELD
estate

Town house in Daya Nueva, Spain, Daya Nueva area, 3 bedrooms, 96 m2 - #RSP-N6777

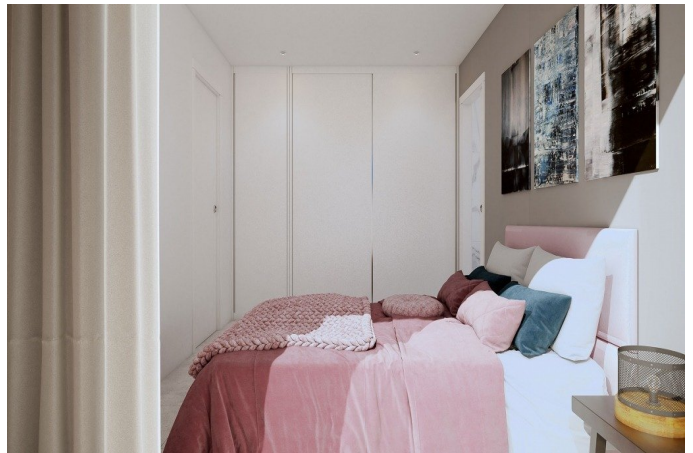

Planta baja




SUPERFICIES CONSTRUIDAS POR USUARIO	
Planta Baja (incl. terraza)	96,88 m ²
TOTAL PLANTA BAJA	96,88 m ²
Planta 1 (incl. terraza)	97,00 m ²
TOTAL PLANTA 1	97,00 m ²
TOTAL SUPERFICIE CONSTRUIDA	193,88 m ²


Planta 1



Planta cubierta

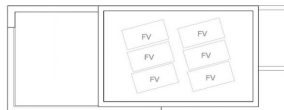

Escala: 1/75

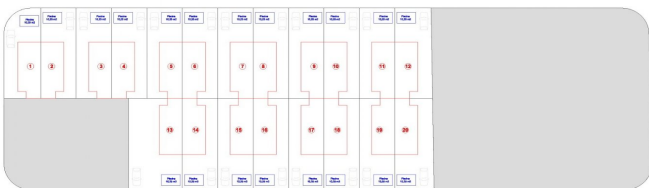

Escala: 1/1000

