



GRANFIELD
estate

Bungalow in Pilar de la Horadada, Spain, PILAR DE LA HORADADA area, 2 bedrooms, 72 m2



Property № RSP-N7135 from 21.11.2024

€ 250900



2



2



72 m²



24 m²



2024



3500 m.

Description


Bungalow for sale in Spain. Pilar de la Horadada, PILAR DE LA HORADADA area.

New building, project of 2024, distance to the sea 3500 meters, only modern materials are used during construction, the object is key ready with a fine finish, the developer gives a construction guarantee from 1 to 10 years.

2 bedrooms, 2 bathrooms, built-up area 72 m2, plot 24 m2, terrace 22 m2, parking, in a closed urbanization, swimming pool, ascensor, air-conditioned, fitted wardrobes in the bedrooms.

R...


Options


 Air conditioning


 Lift

 Pool


 Terrace

 Built-in wardrobe


 Garage or parking

 Urbanization



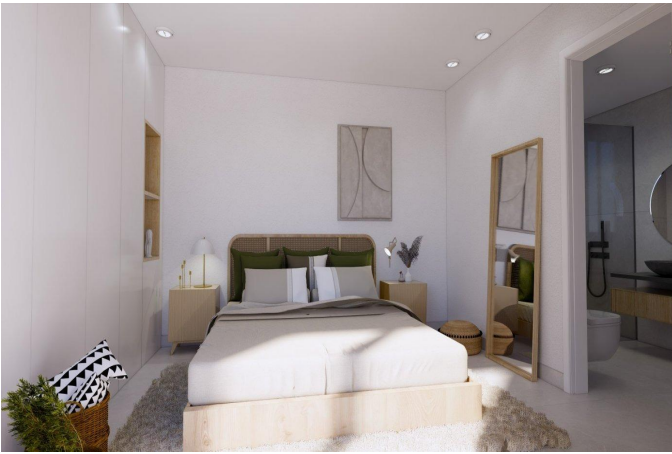

PLANTA BAJA

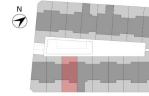


VIVIENDA P. BAJA 2 DORMITORIOS				
CUADRO DE SUPERFICIES				
Planta	Uso	S. Dpt.	S. Com.	
Baja	Vivienda	64.40 m ²	14.07 m ²	
	Terraza	46.10 m ²	46.10 m ²	
	Total m ²	110.50 m ²	110.17 m ²	

ISO A3 - ESCALA 1:75



PLANTA BAJA

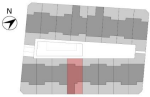


VIVIENDA P. BAJA 2 DORMITORIOS				
CUADRO DE SUPERFICIES				
Planta	Uso	S. Dpt.	S. Com.	
Baja	Vivienda	64.65 m ²	72.31 m ²	
	Terraza	47.30 m ²	47.30 m ²	
	Total m ²	111.95 m ²	119.61 m ²	

ISO A3 - ESCALA 1:75



ISO A3 - Escala 1:250

MASTERPLAN
PLANTA PRIMERA

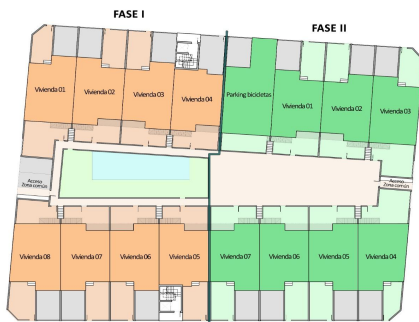

ISO A3 - Escala 1:250

